

ONLY FIGURED DIMENSIONS TO BE USED FOR CONSTRUCTION PURPOSES. ALL DIMENSIONS ARE TO BE CHECKED BY CONTRACTOR ON SITE PRIOR TO ORDERING AND INSTALLATION AND ANY DISCREPANCIES TO BE NOTIFIED TO THE EXPAND A SPACE. ALL STRUCTURAL ENGINEERS INFORMATION AND DESIGN TO BE CHECKED WITH STRUCTURAL ENGINEERS DRAWINGS AND CALCULATIONS PRIOR TO INSTALLATION AND ERECTION. PLEASE NOTE ANY CHANGES TO THE DESIGN MAY HAVE IMPLICATIONS TO THE STRUCTURAL ENGINEERS DESIGNS, AND ADDITIONAL DESIGN CALCULATIONS MAY BE REQUIRED PRIOR TO COMMENCEMENT OF WORKS.

© This drawing is copyright and must not be reproduced without the written consent of the Expand A Space.

REV	DATE	DESCRIPTION
A	14/02/20	Amended to clients emails
B	20/02/20	Amended to clients email dated 18/02/20
C	27/02/20	Amended to clients email dated 27/02/20
D	08/05/20	Former note added to be metal clad
E	14/09/20	Amended to clients email dated 11/09/20

4 Oxford Road, Moseley, Birmingham, B13 9EH

Proposed Floor Plans




Date : January 2020
Scale : 1:50 @ A1


Job. No 1917
Drawing No. AL(0)-05E



Proposed Side Elevation

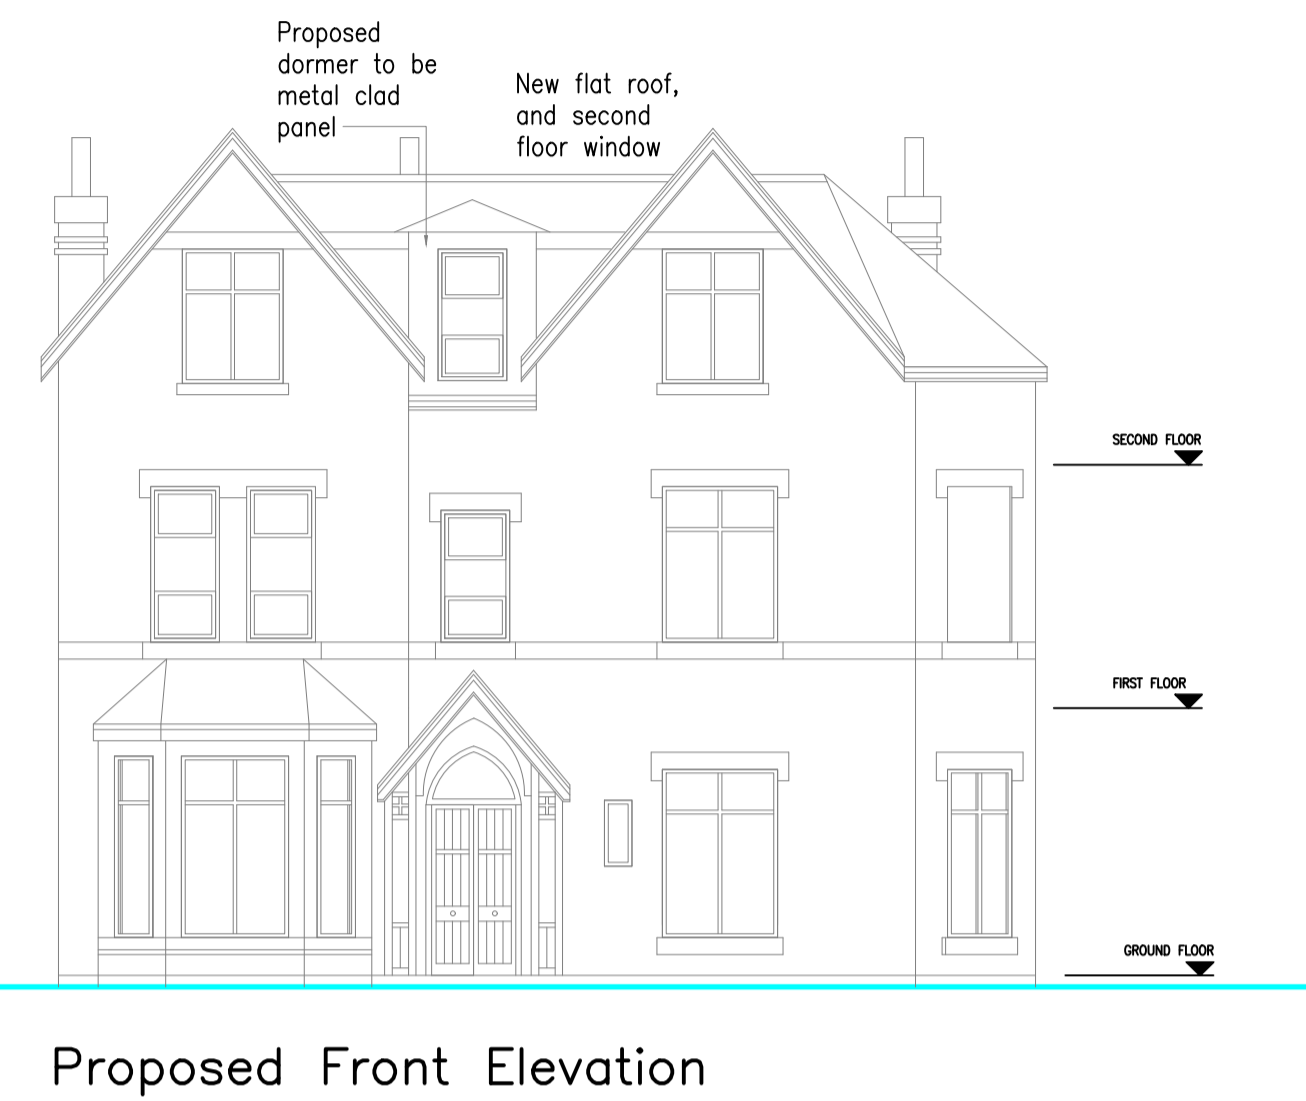


Proposed Front Elevation

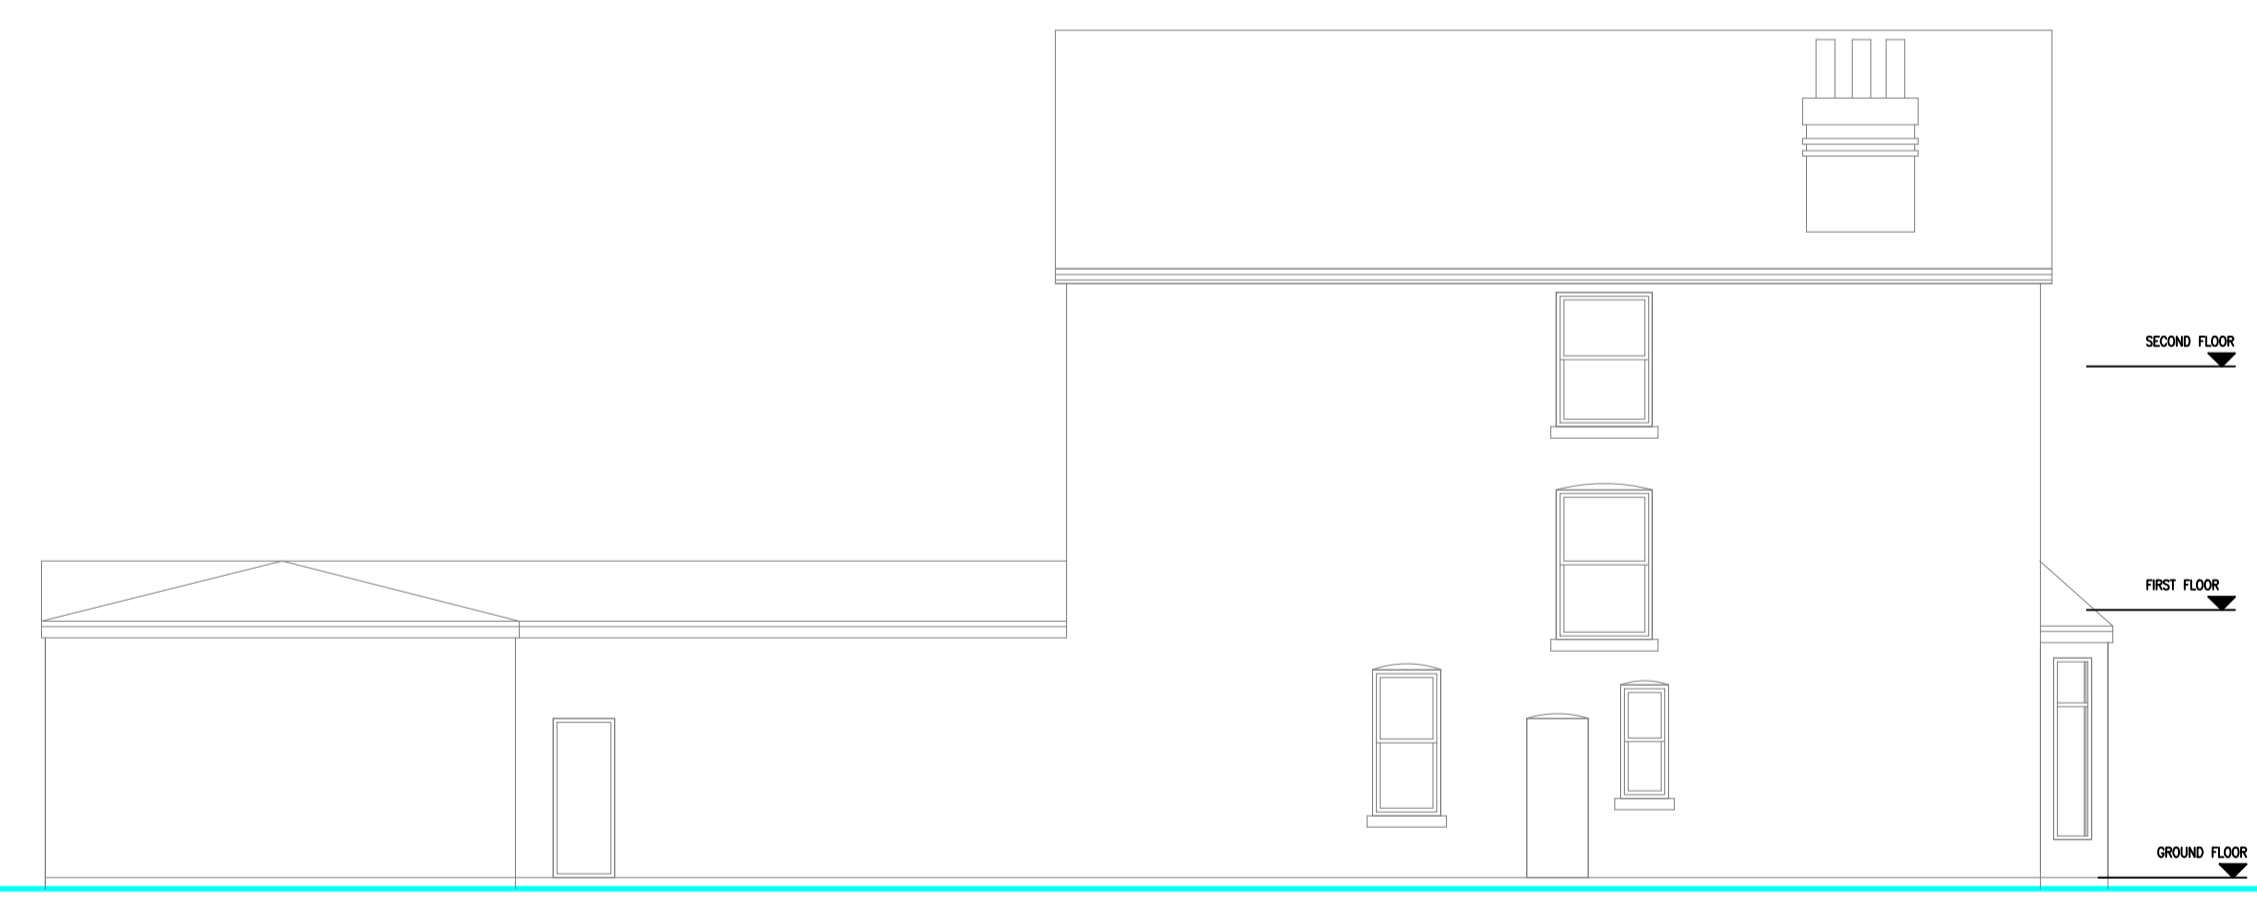

Proposed Side Elevation



Proposed Rear Elevation

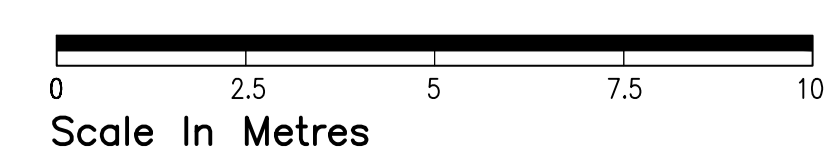

ONLY FIGURED DIMENSIONS TO BE USED FOR CONSTRUCTION PURPOSES. ALL DIMENSIONS ARE TO BE CHECKED BY CONTRACTOR ON SITE PRIOR TO ORDERING AND INSTALLATION AND ANY DISCREPANCIES TO BE NOTIFIED TO THE EXPAND A SPACE. ALL STRUCTURAL ENGINEERS INFORMATION AND DESIGN TO BE CHECKED WITH STRUCTURAL ENGINEERS DRAWINGS AND CALCULATIONS PRIOR TO INSTALLATION AND ERECTION. PLEASE NOTE ANY CHANGES TO THE DESIGN MAY HAVE IMPLICATIONS TO THE STRUCTURAL ENGINEERS DESIGNS, AND ADDITIONAL DESIGN CALCULATIONS MAY BE REQUIRED PRIOR TO COMMENCEMENT OF WORKS

© This drawing is copyright and must not be reproduced without the written consent of the Expand A Space.

REV	DATE	DESCRIPTION
A	20/02/20	Amended to clients email dated 18/02/20
B	08/03/20	Dormer amended to metal clad
C	01/09/20	Amended to clients email dated 01/09/20
D	14/09/20	Amended to clients email dated 11/09/20